
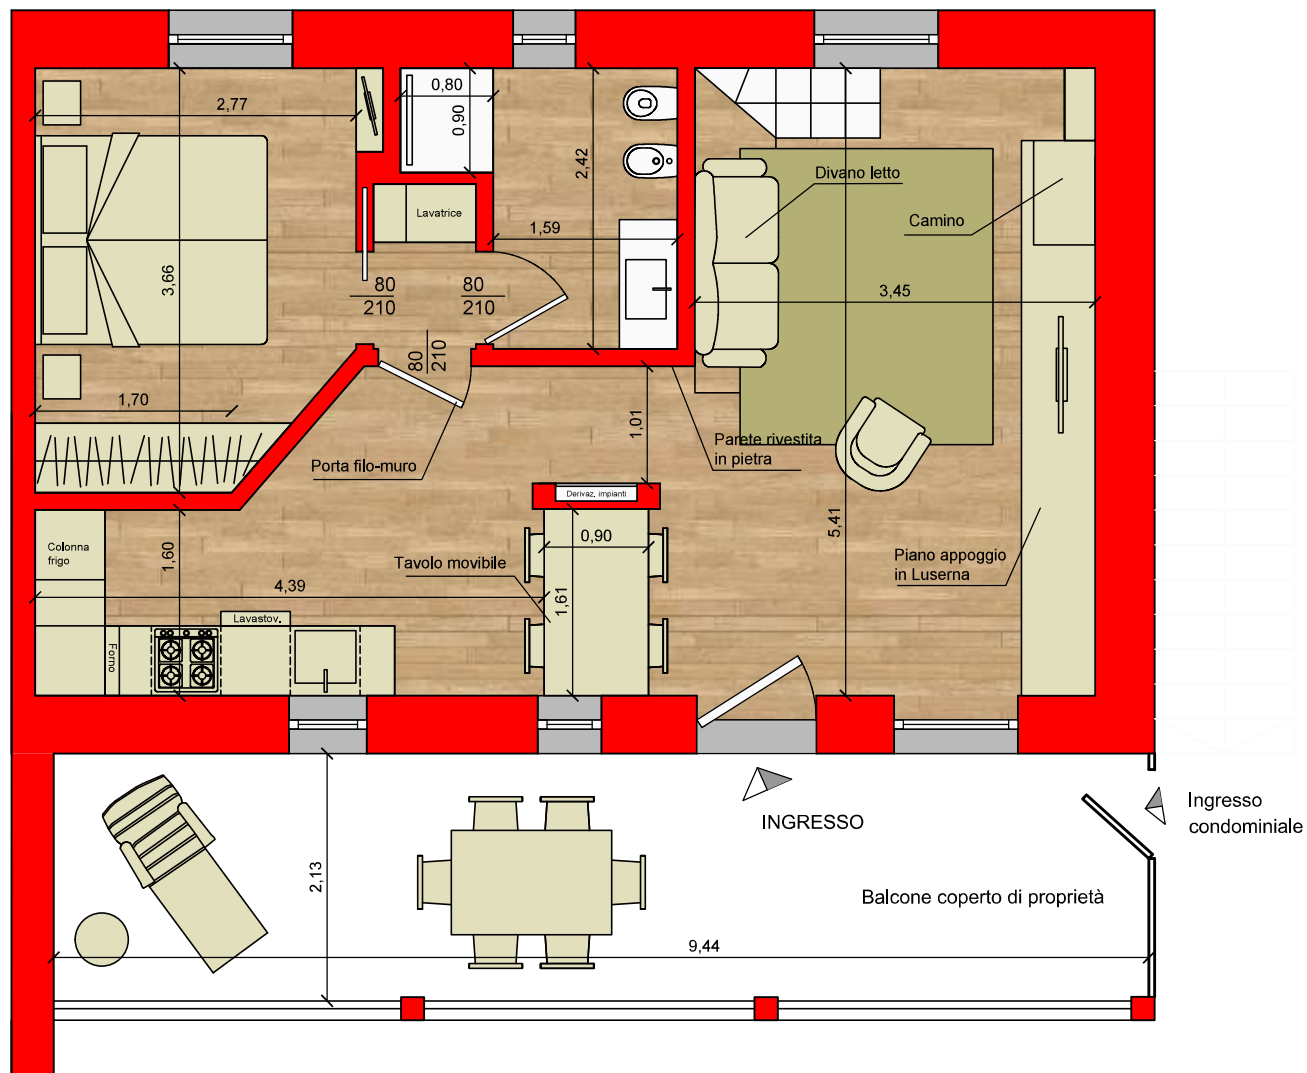


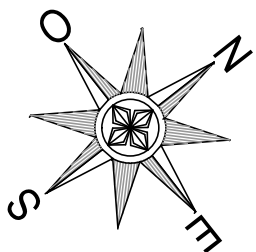

SCALA 1:50